




Front View

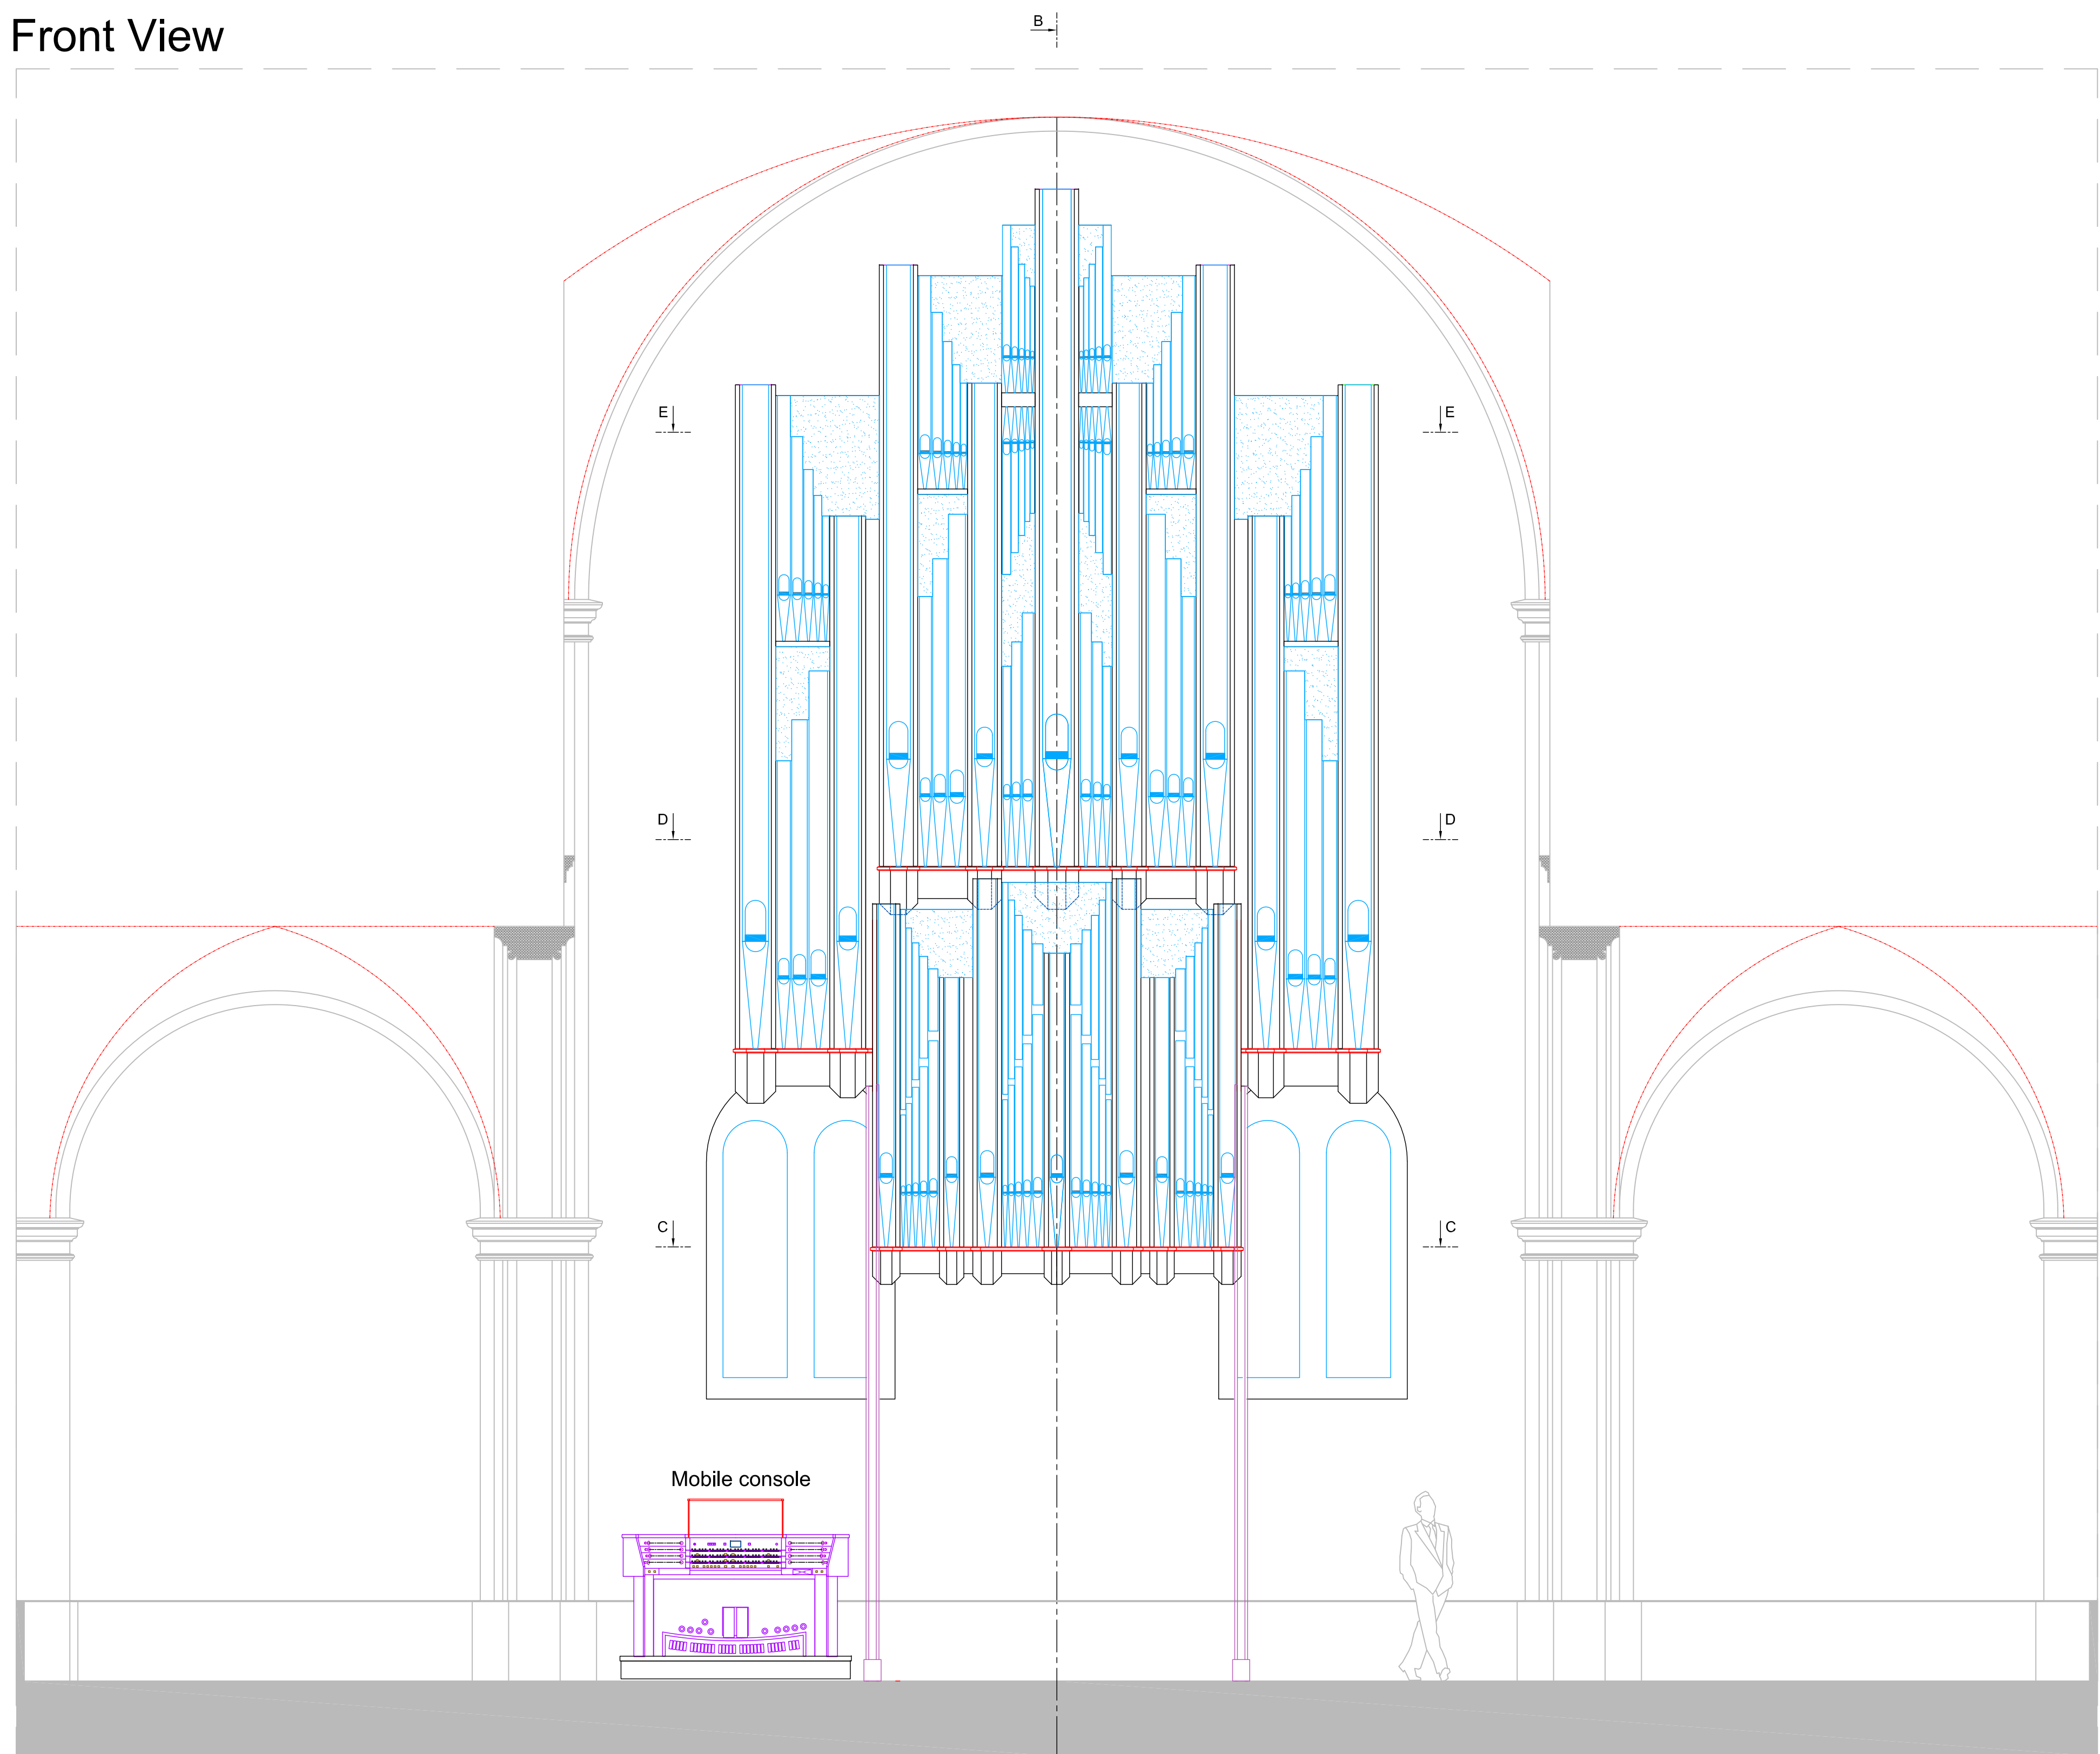


Section A - A

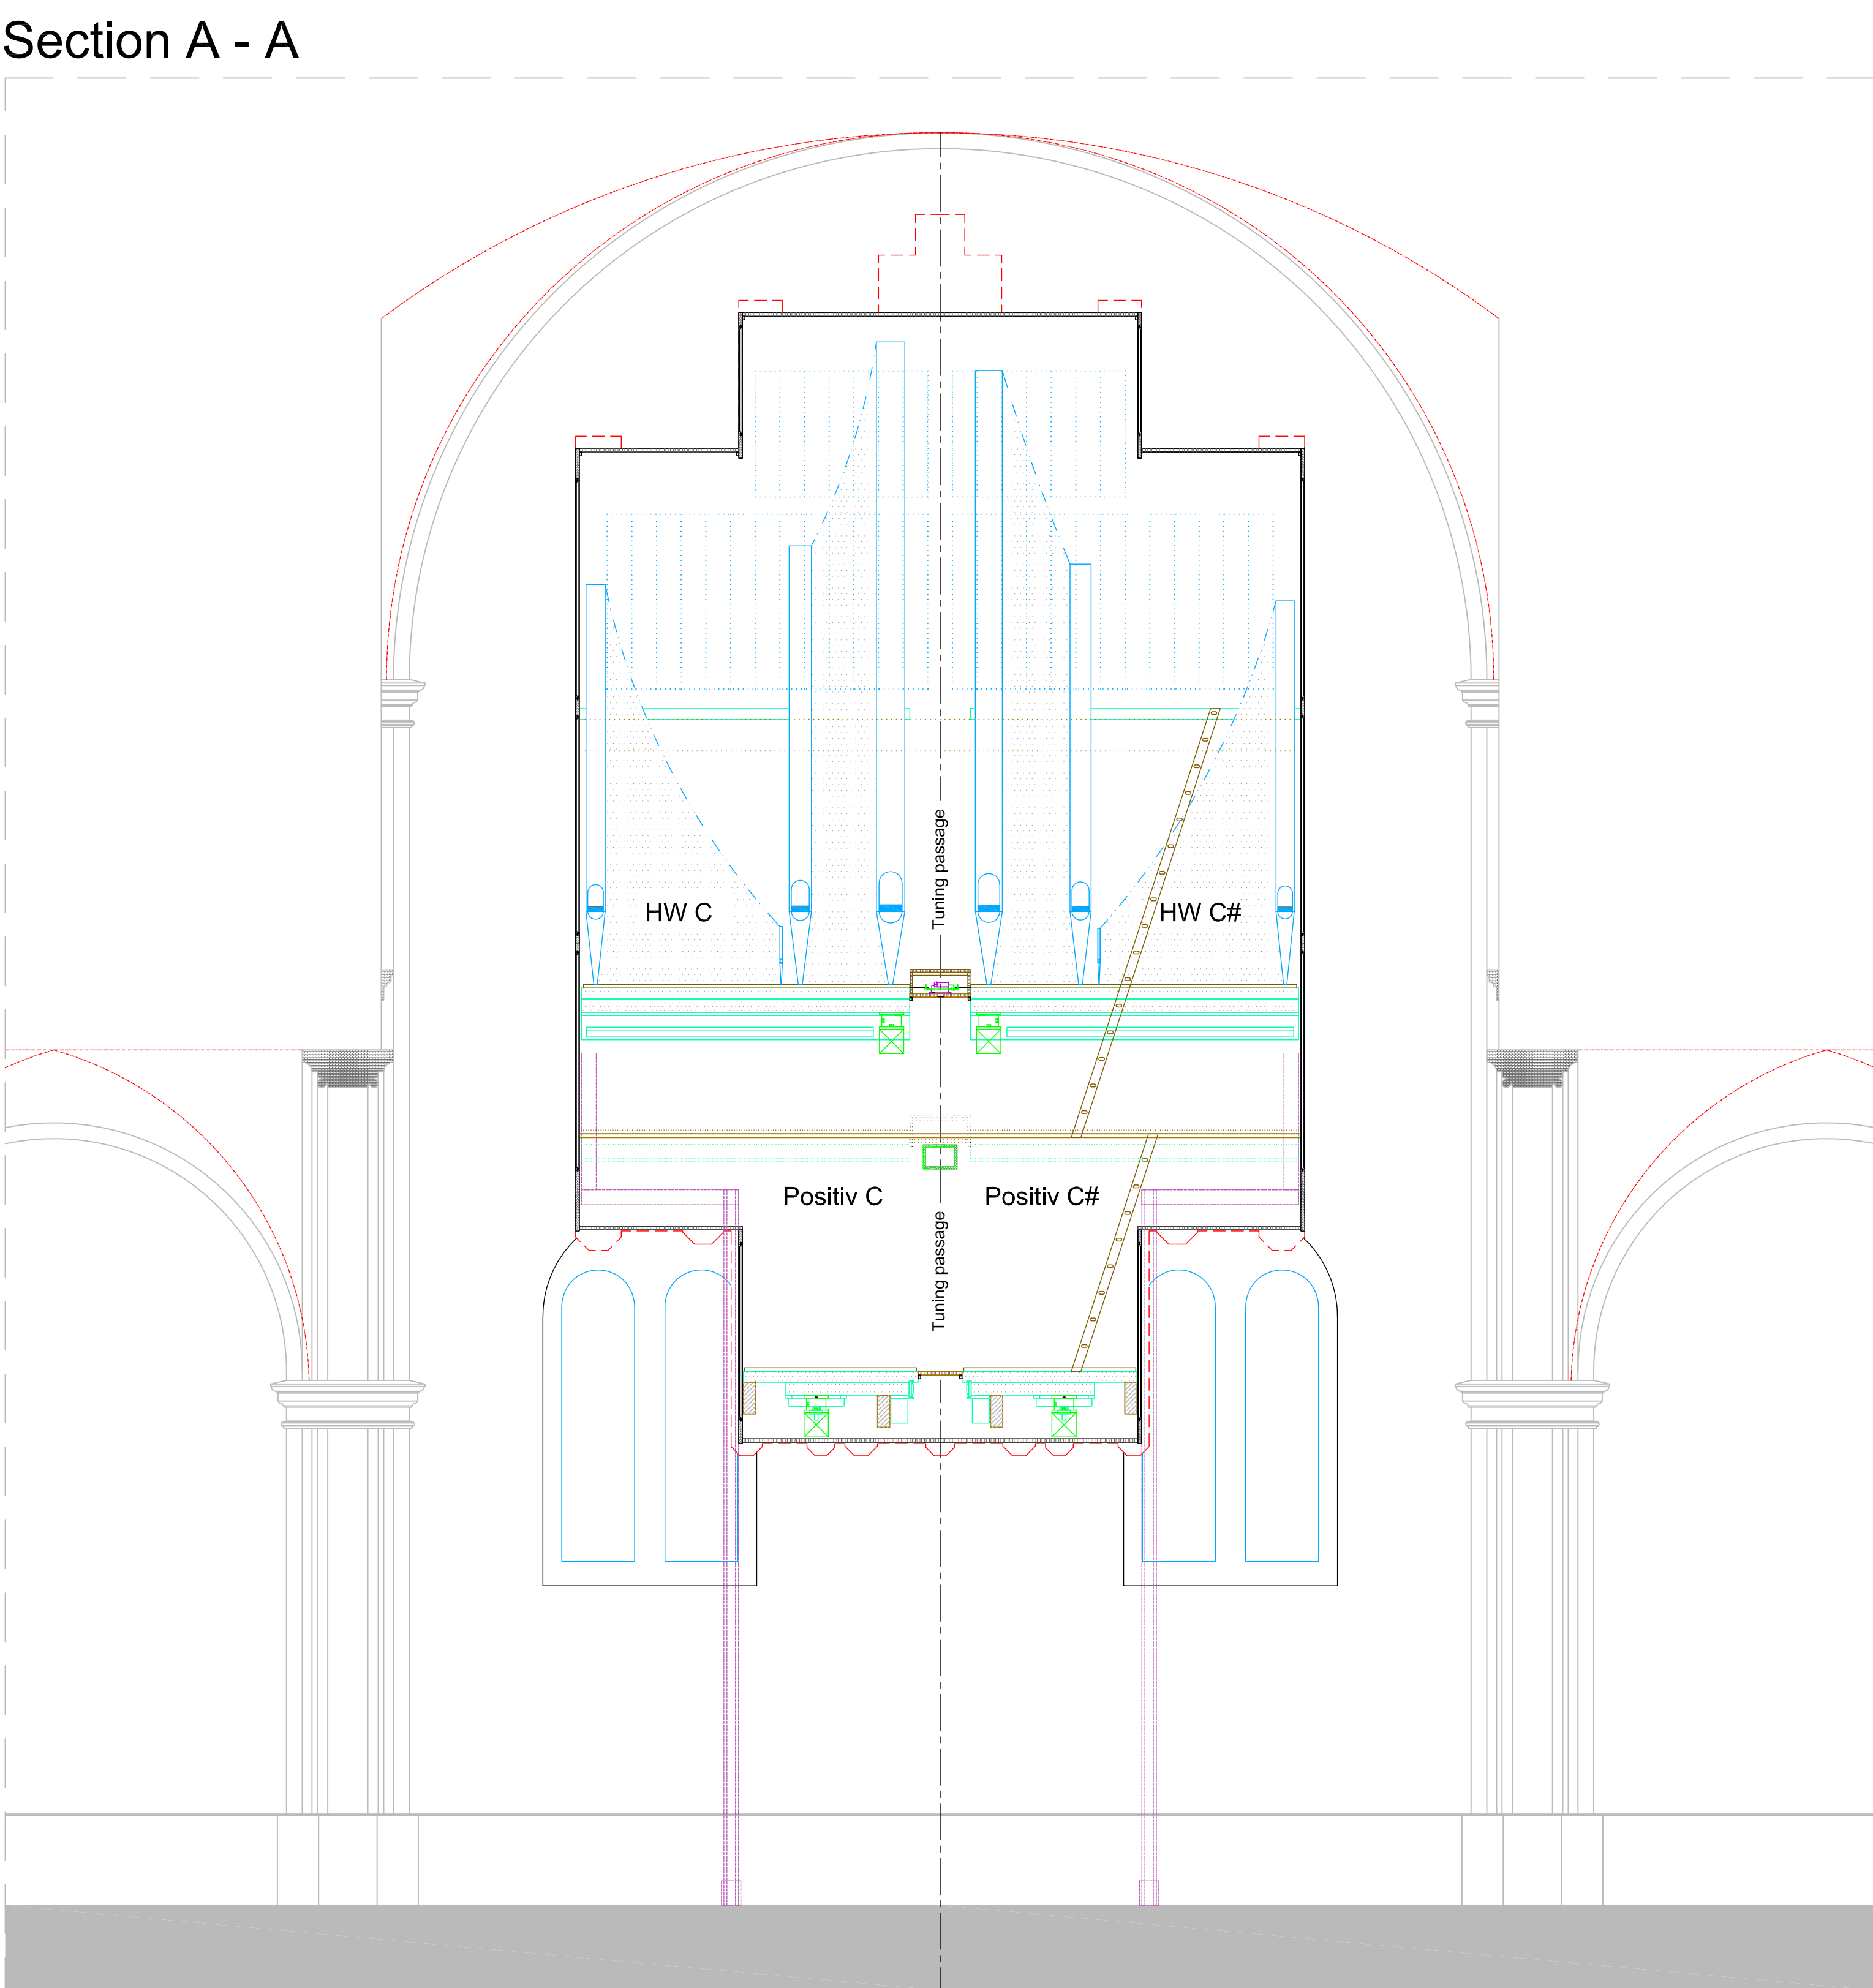

Section C - C

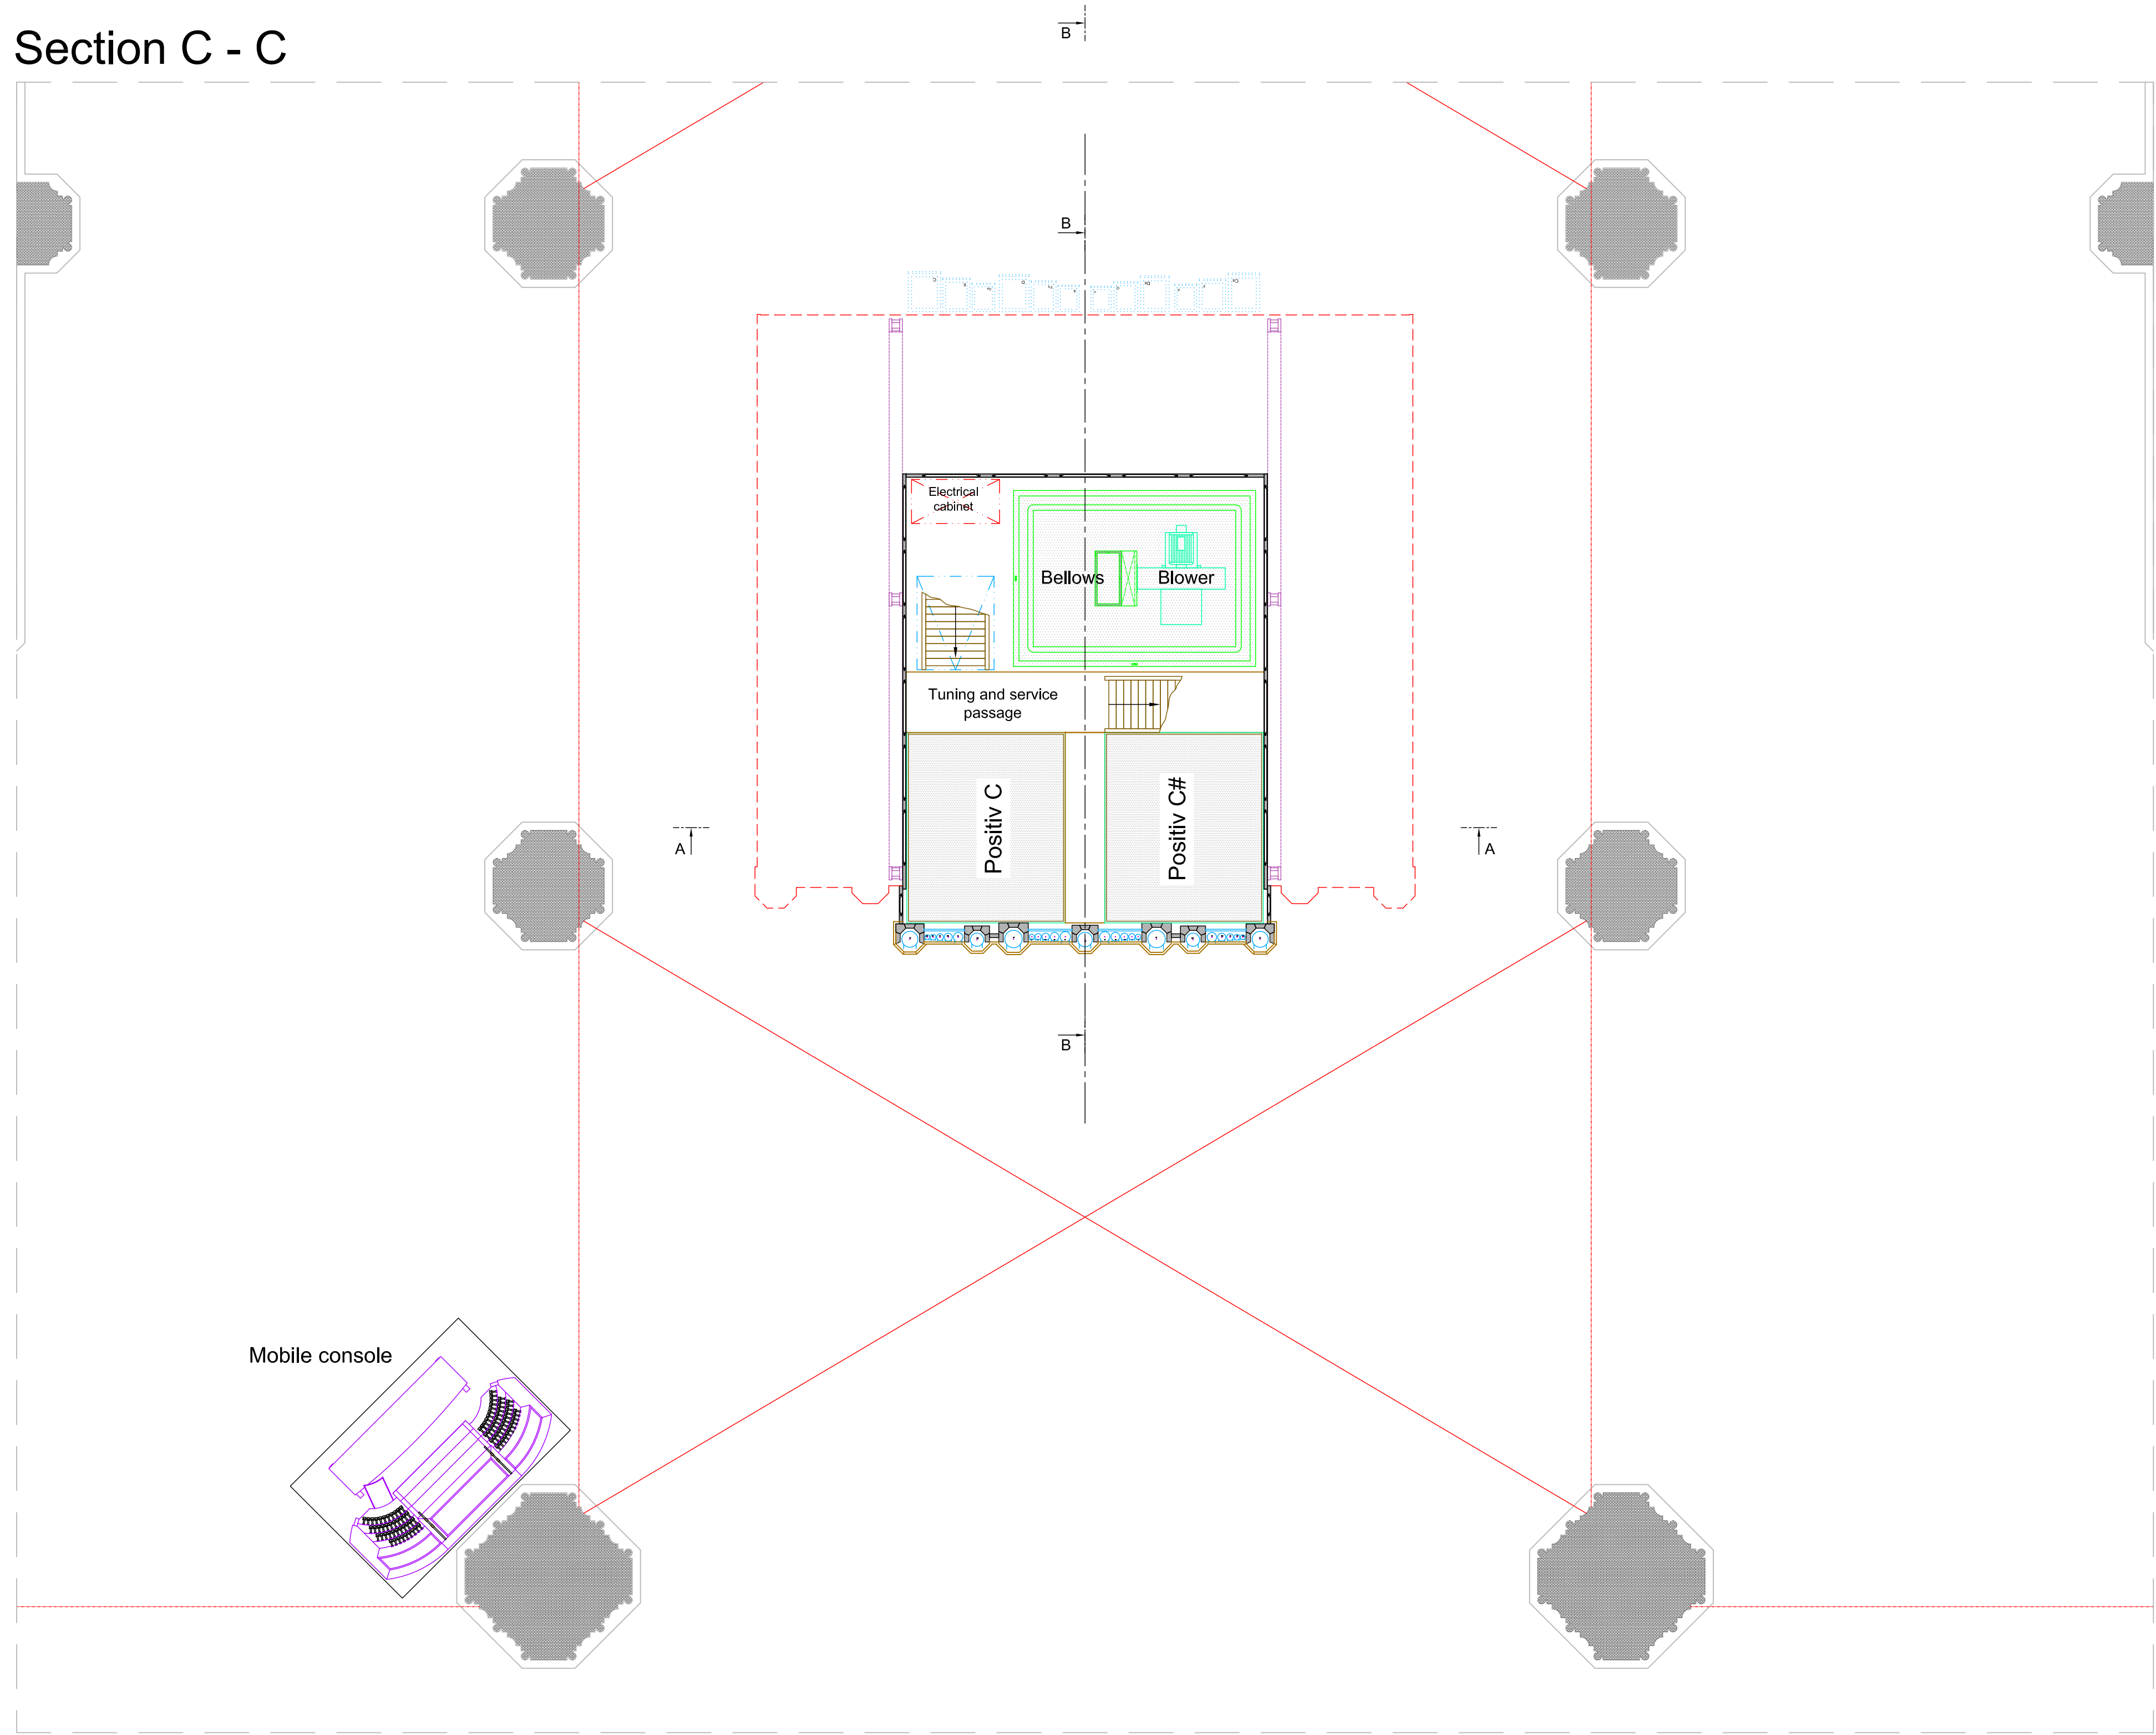

Section D - D

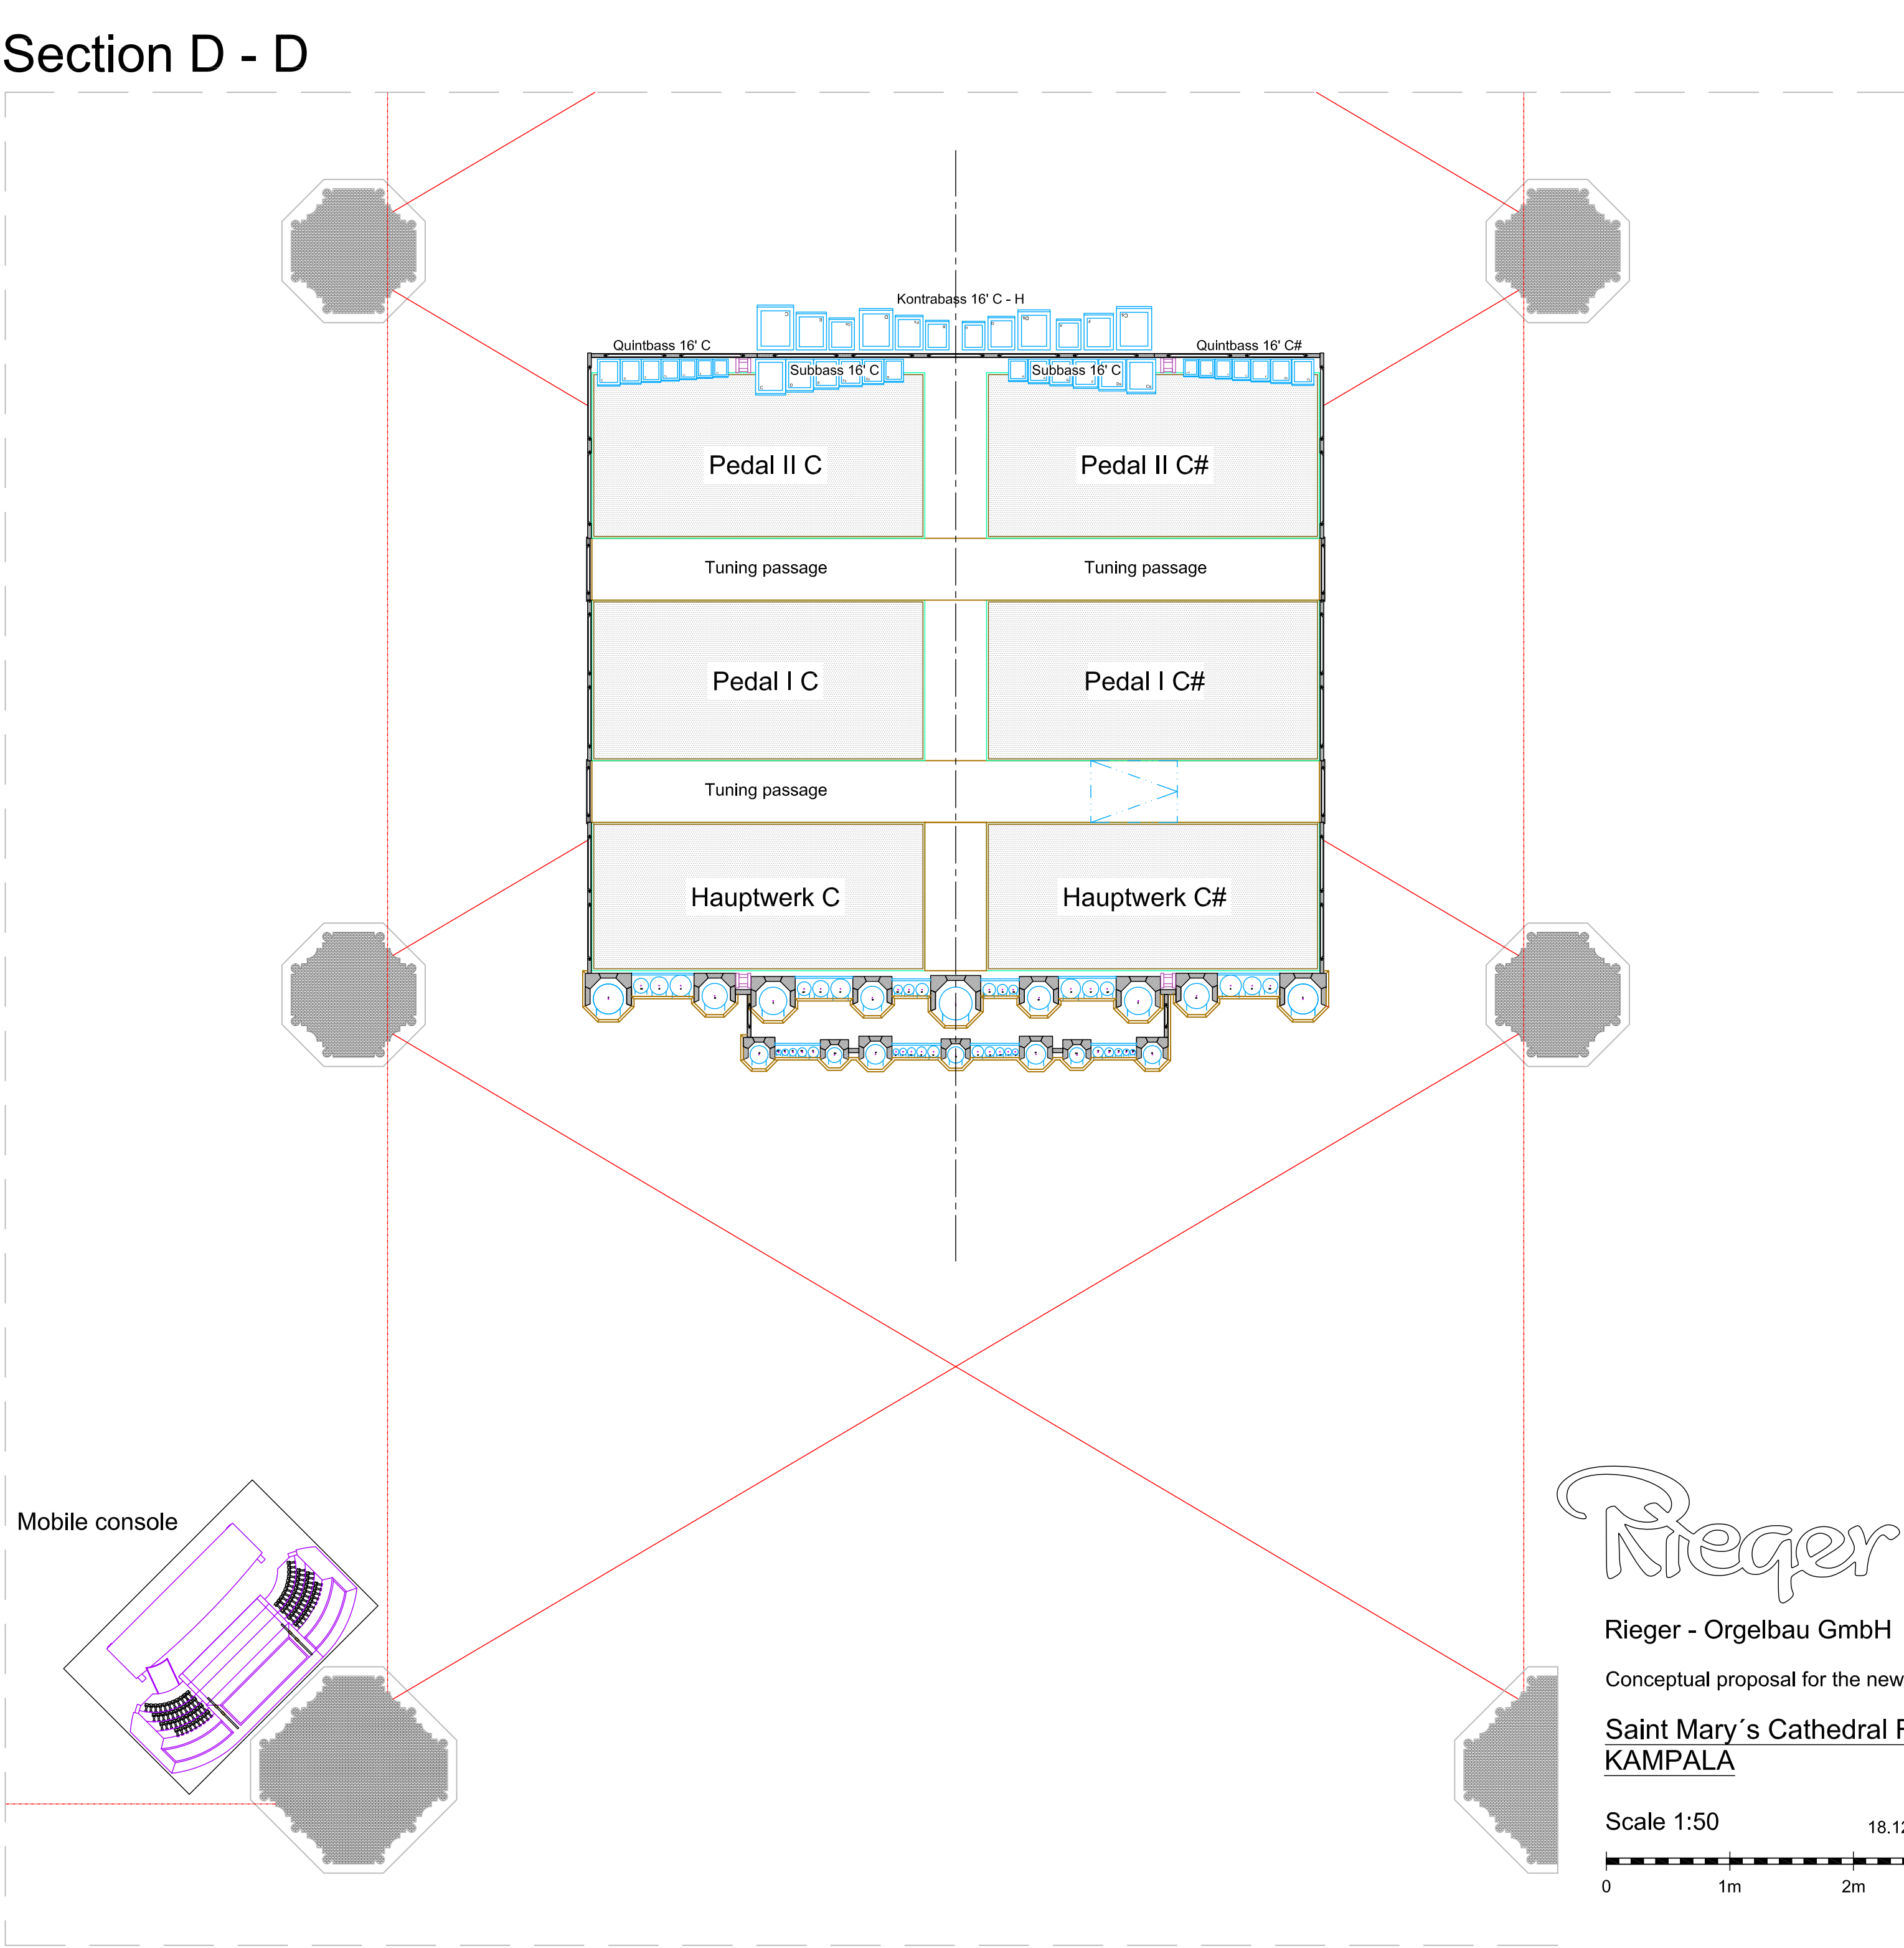

Rieger

Rieger - Orgelbau GmbH
Conceptual proposal for the new organ in the
**Saint Mary's Cathedral Rubaga,
KAMPALA**

Scale 1:50
18.12.2023 db
0 1m 2m 3m

A-6858 Schwarzach - Vbg., Hofsteigstraße 120
T +43 (0)5572 / 58132-0, F +43 (0)5572 / 58132-6
www.rieger-orgelbau.com, rieger@rieger-orgelbau.com